



© Copyright 2007

# NEW MASJID SARASOTA, FL 4350 LOCKWOOD RIDGE ROAD I.S.B.


W. T. OSBORN  
AR-0006998

FLOOR PLAN

Job No.: 05108  
Date: 12 JUNE 07  
Sheet No.:

# A2.1

OSBORN SHARP ASSOCIATES Architecture Planning Energy Management A/F00073 2477 Skyway Point Road - Suite 114 - Sarasota, Florida 34231 TEL 941.922.5666 FAX 941.924.9820	7-18-07 PLAN MODIFICATIONS	5-9-08 PERMIT SUBMITTAL	REVISIONS: TIS CHECKED BY: TIS CAD FILE NAME:
--	----------------------------	-------------------------	---

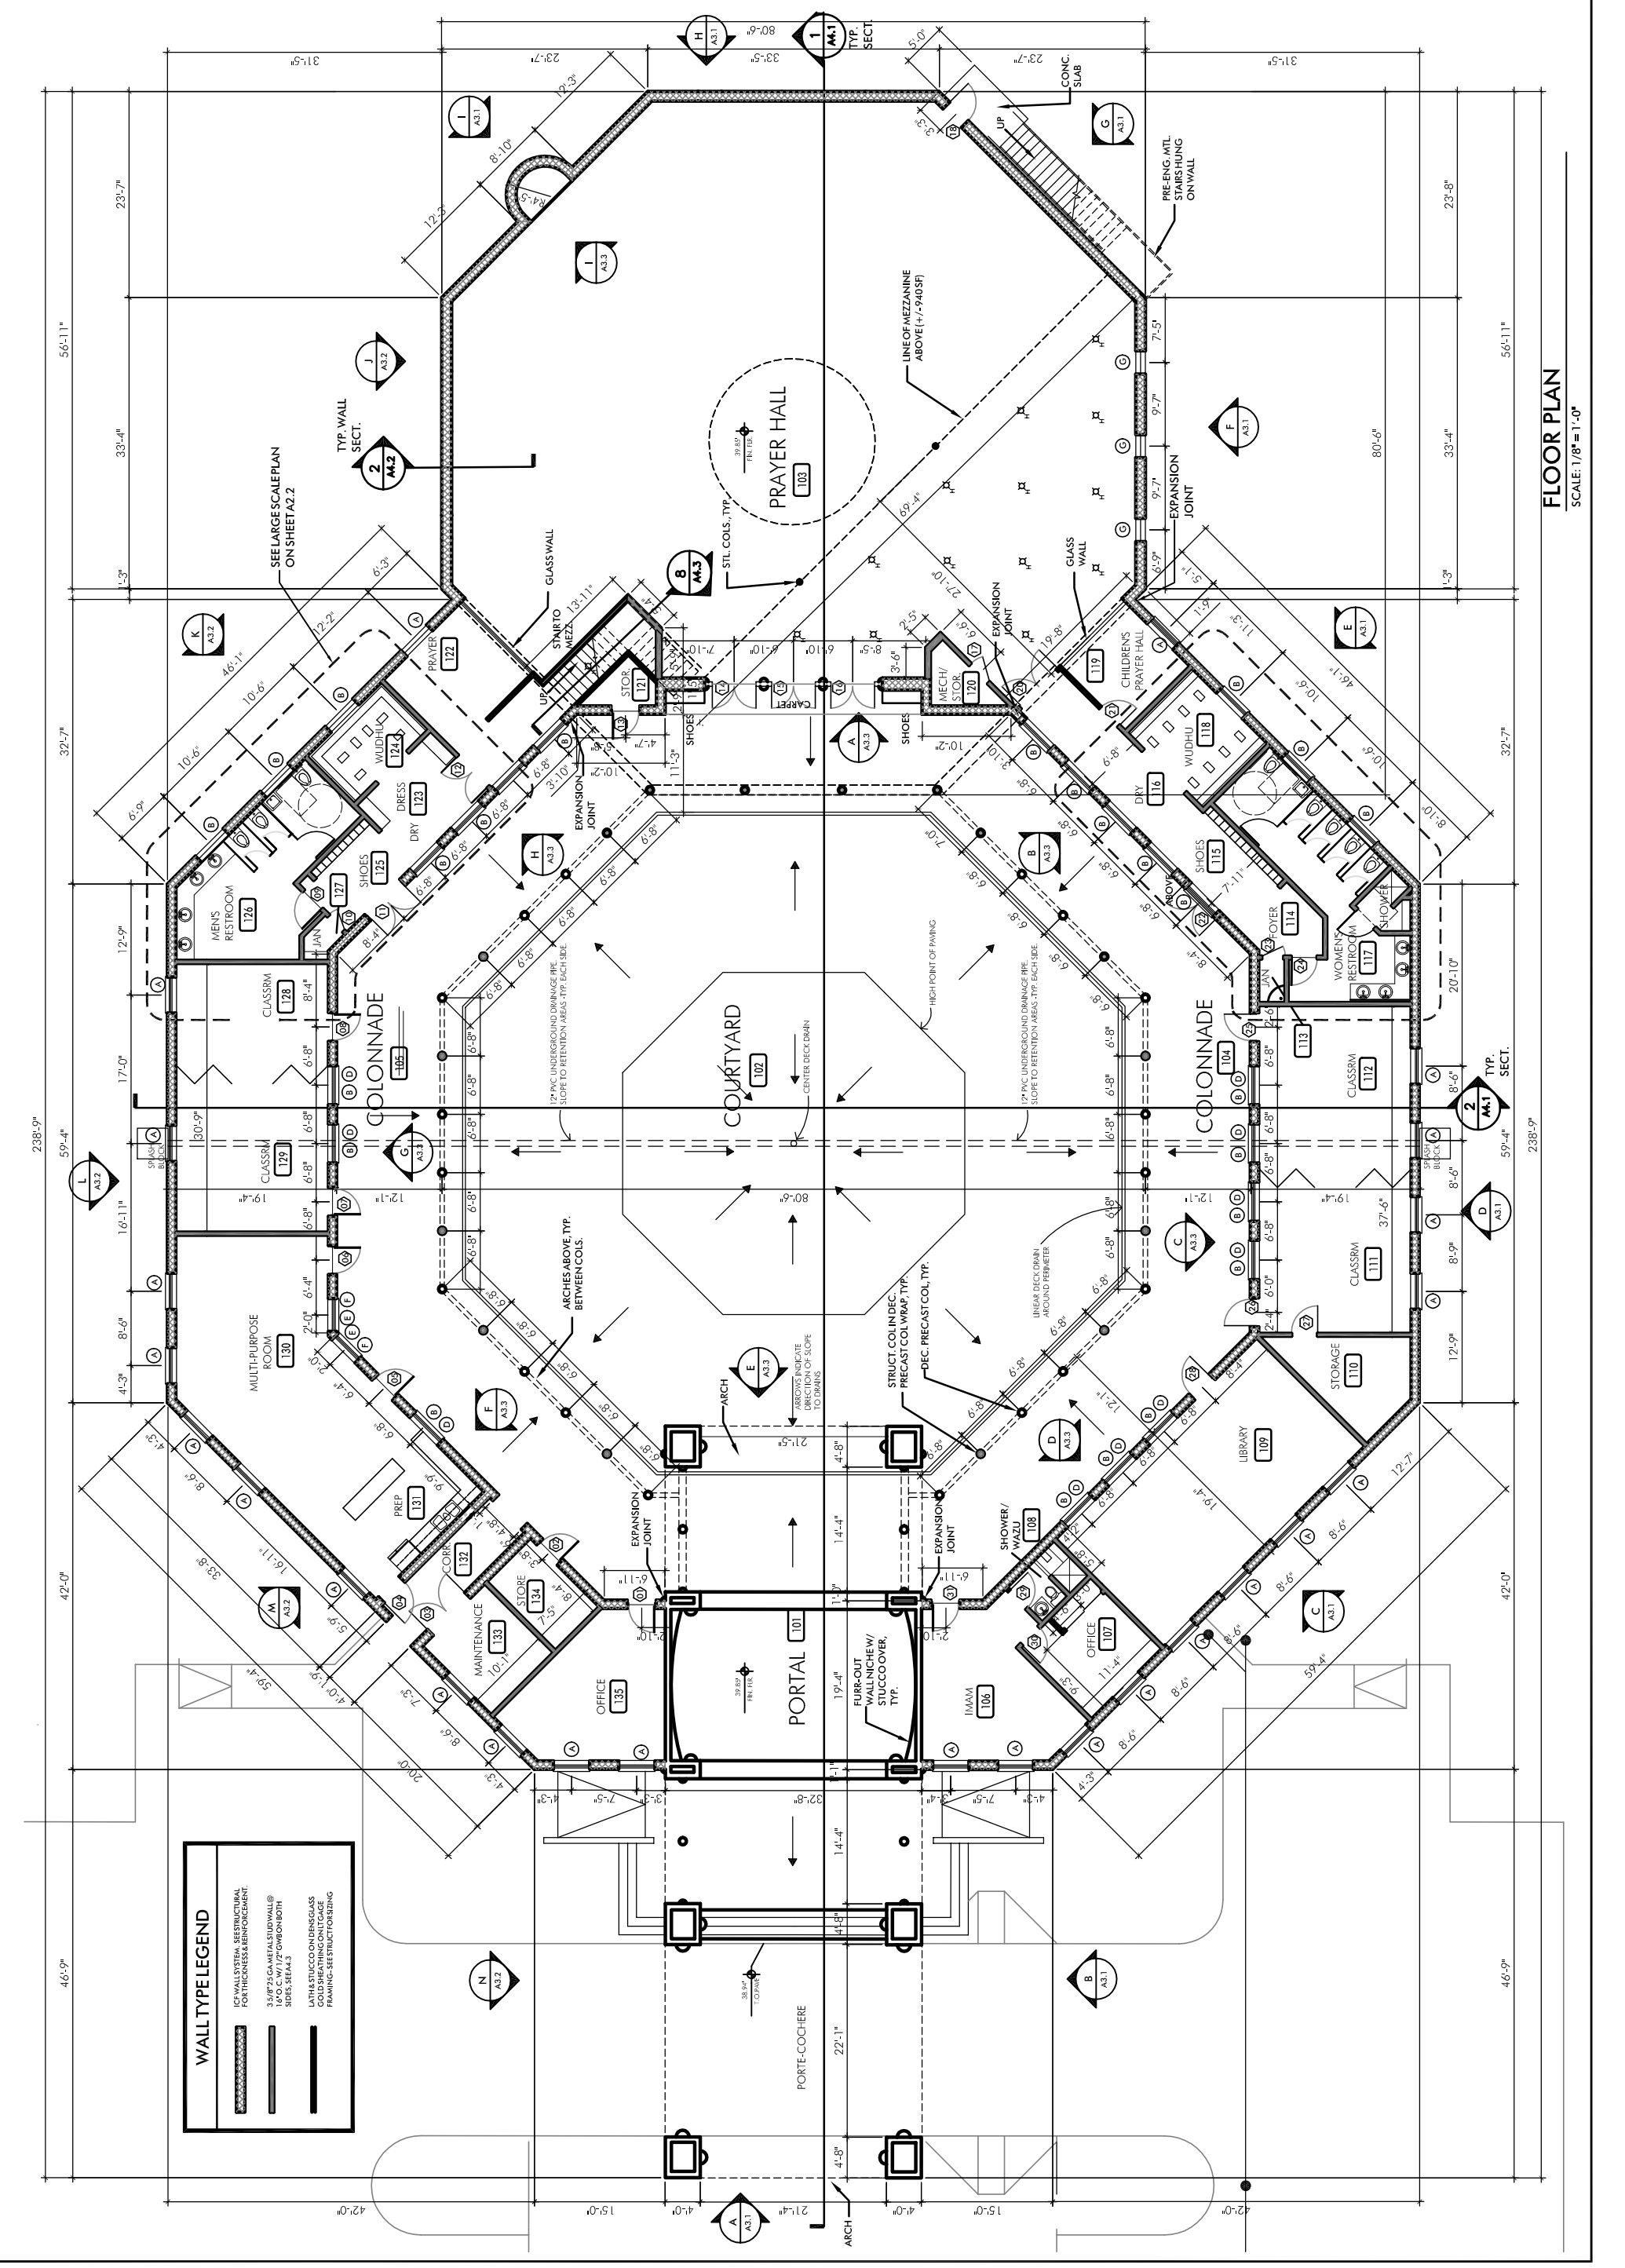

WALL TYPE LEGEND	
	REINFORCED CONCRETE WITH REBAR FOR FINISHES AND REINFORCEMENT
	3/8\"/>
	1/2\"/>
	LATH AND STUCCO OVER CONCRETE
	GOLD SHEATHING ON TYPICAL FRAMING - STRUCTURAL FOR FINISHING

FLOOR PLAN  
SCALE: 1/8" = 1'-0"