



OSBORN SHARP ASSOCIATES Architecture Planning Energy Management A-AF00073  
 2477 Siskiyew Point Road - Suite 114A - Sarasota, Florida 34231 TEL 941.922.5666 FAX 941.924.9820  
 © Copyright 2007

NEW MASJID  
 SARASOTA, FL  
 4350 LOCKWOOD RIDGE ROAD  
 I.S.B.


W. T. OSBORN  
 AR-0006998

MEZZANINE & ENLARGED BATH FLOOR PLANS


Job No.: 05108  
 Date: 12 JUNE 07  
 Sheet No.:

A2.2


CD FILE NAME:	TJS
DRAWN BY:	TJS
CHECKED BY:	TJS
REVISIONS:	Approved by:
7-18-07	PLAN MODIFICATIONS
8-27-07	PLAN MODIFICATIONS
5-9-08	PERMIT SUBMITTAL

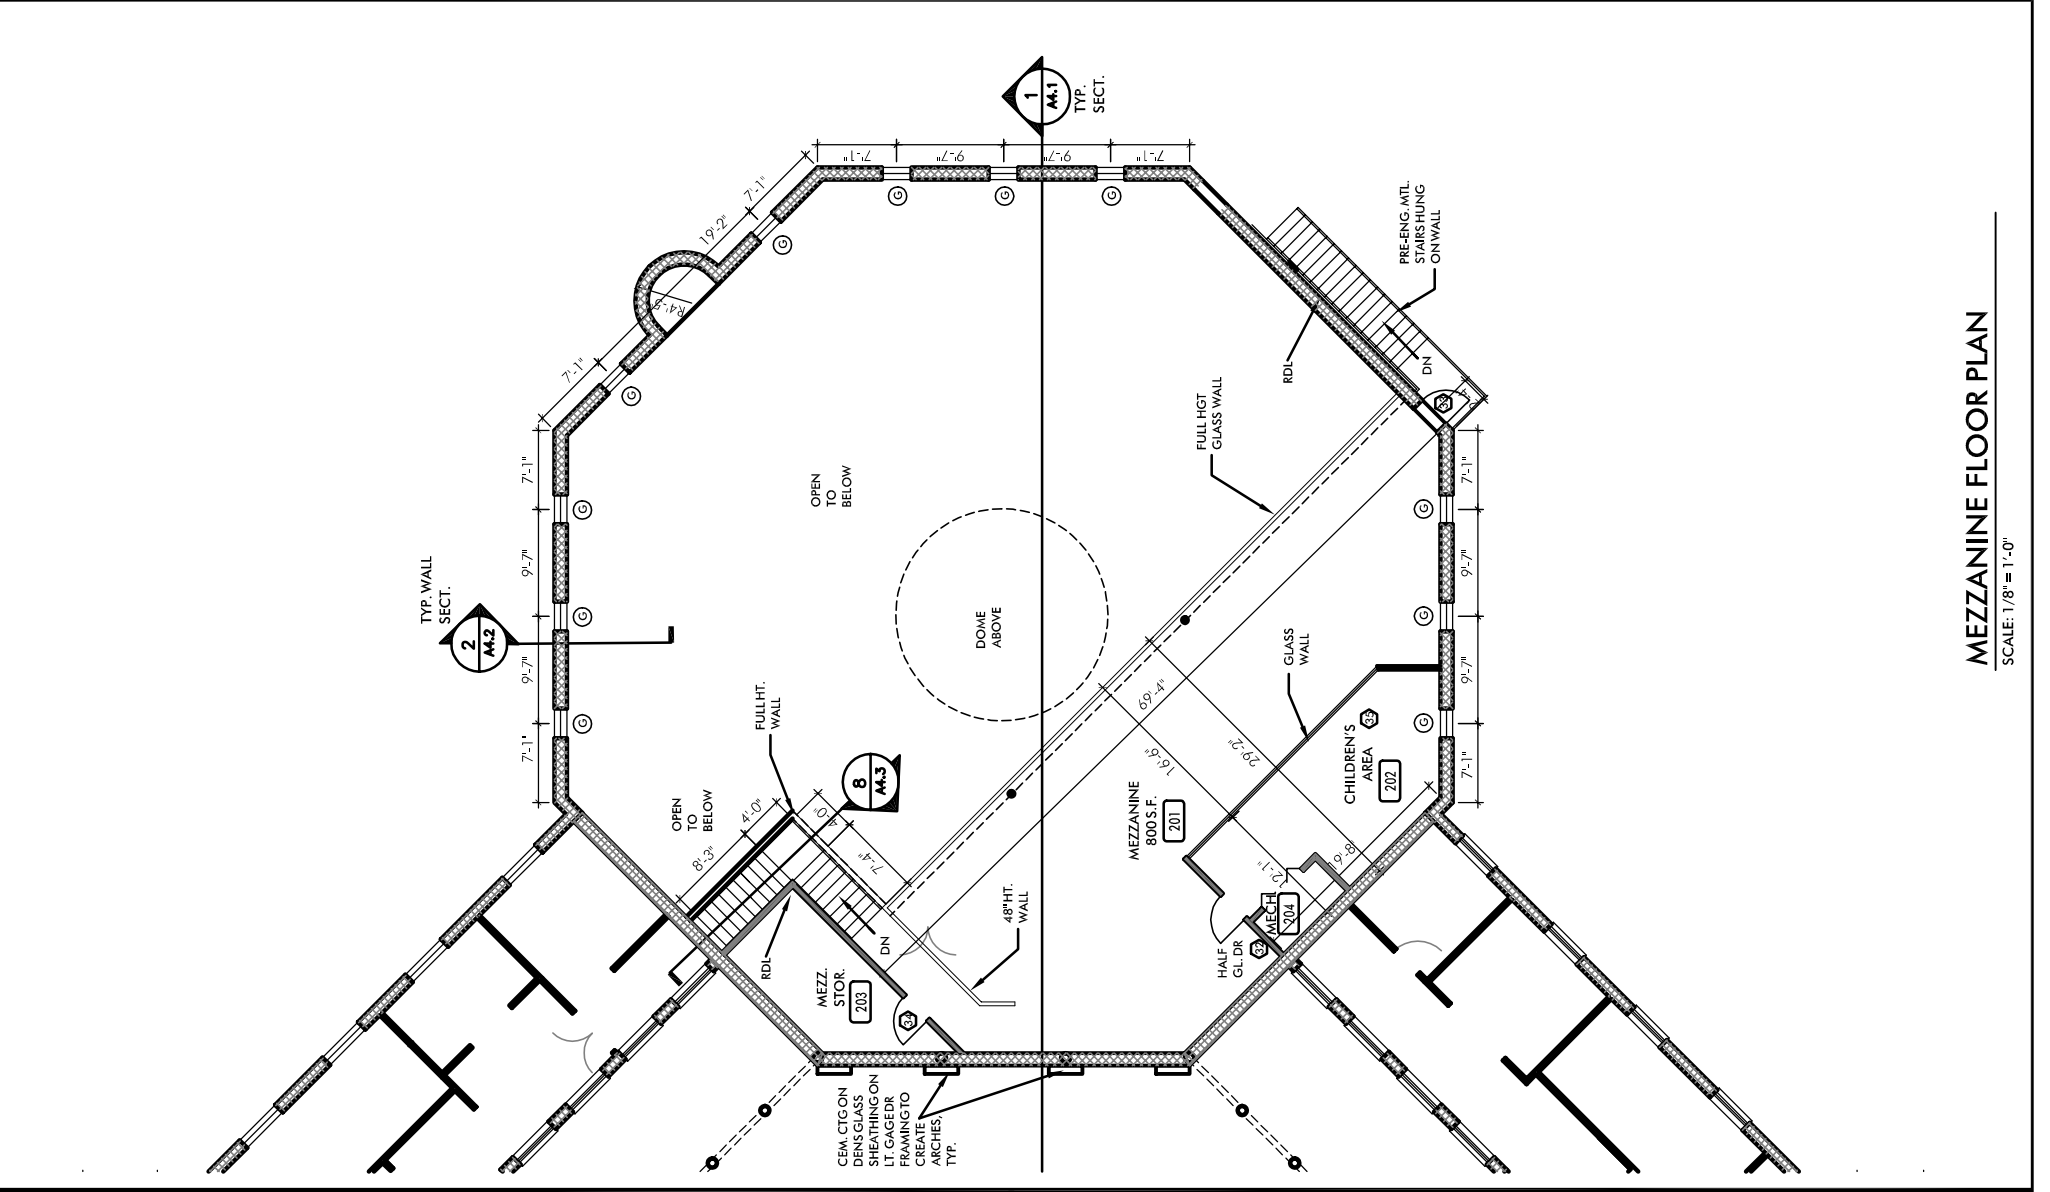

MEZZANINE FLOOR PLAN  
 SCALE: 1/8" = 1'-0"

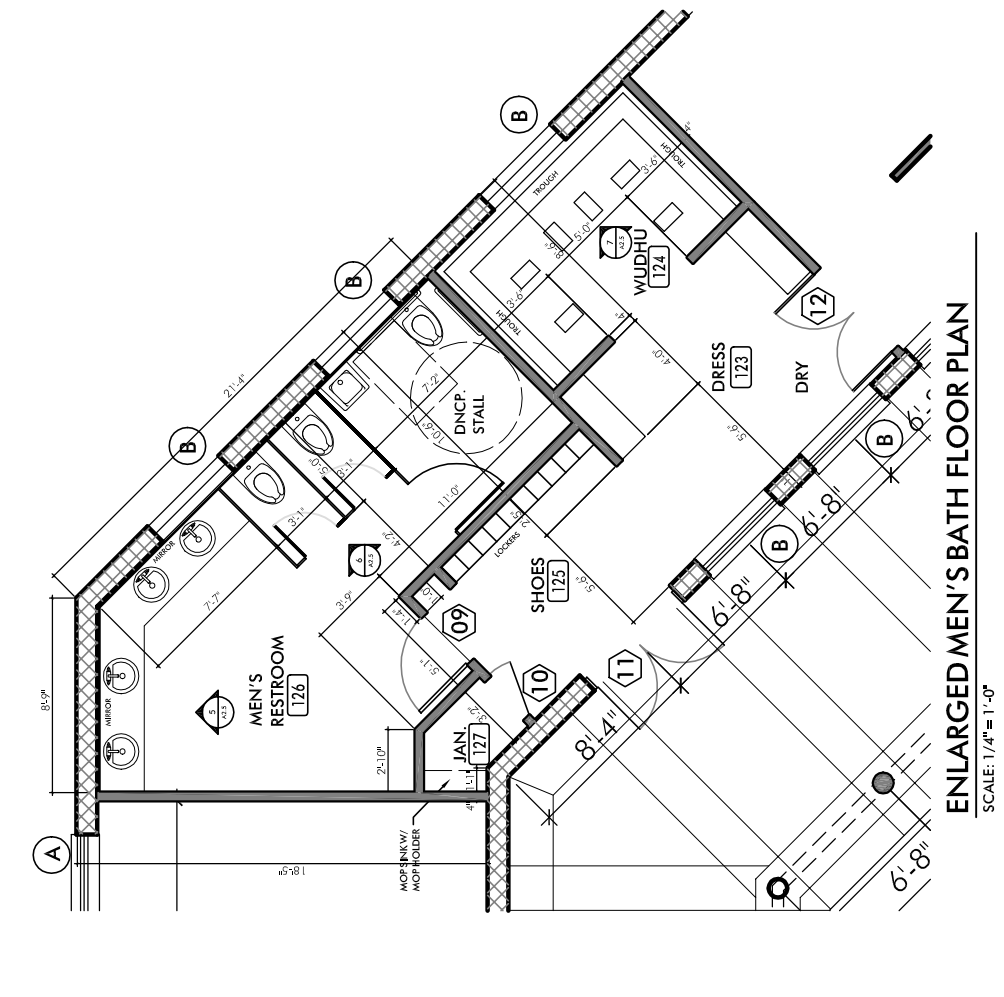

ENLARGED MEN'S BATH FLOOR PLAN  
 SCALE: 1/4" = 1'-0"

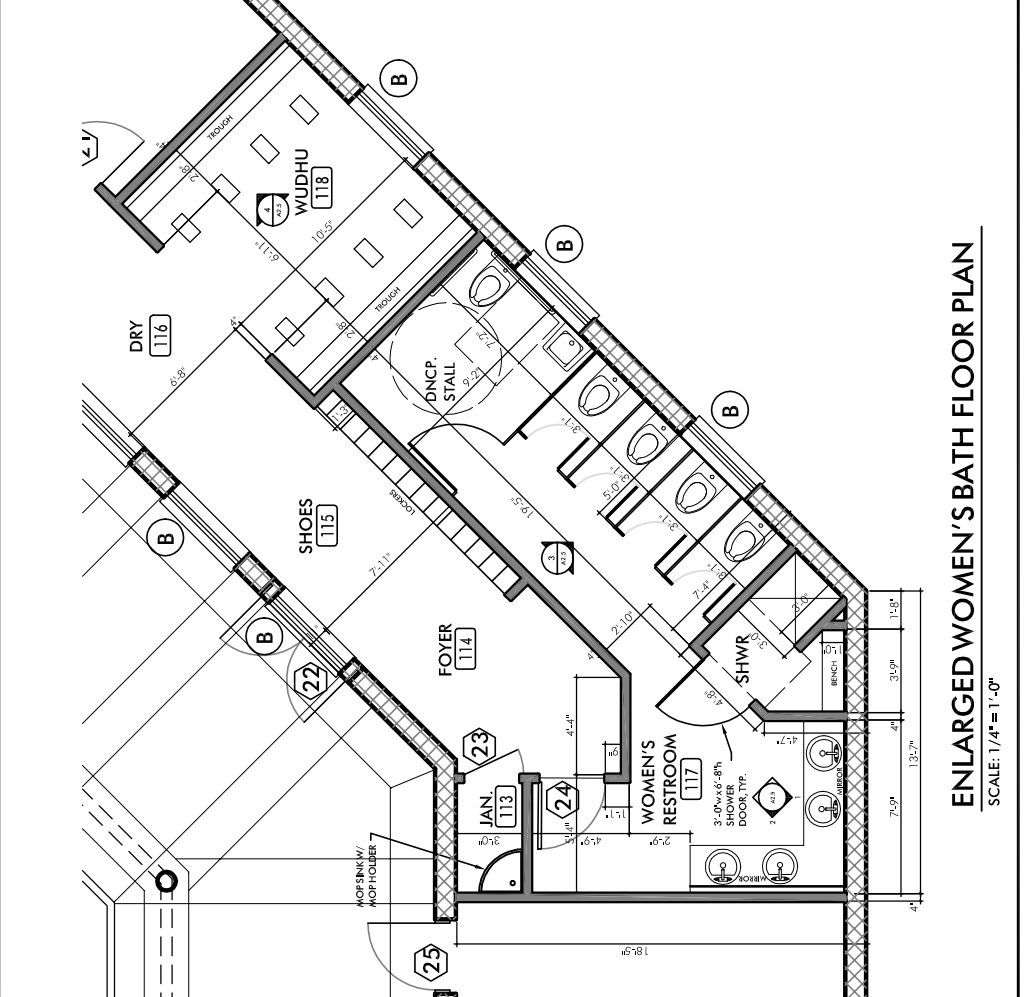

ENLARGED WOMEN'S BATH FLOOR PLAN  
 SCALE: 1/4" = 1'-0"

**WALL TYPE LEGEND**

	1" WALL SYSTEM, SEE STRUCTURAL FOR THICKNESS & REINFORCEMENT.
	3.5" x 7.5" GA. METAL STUD WALL @ 16" O.C. W/ 1/2" GOM-BOND BOTH SIDES, SEE 4.3
	LATH & STUCCO ON DENSE GLASS GOLD SHEATHING ON LIGAGE FRAMING-SEE STRUCTURING

