




J EXTERIOR ELEVATION
SCALE: 1/8" = 1'-0"

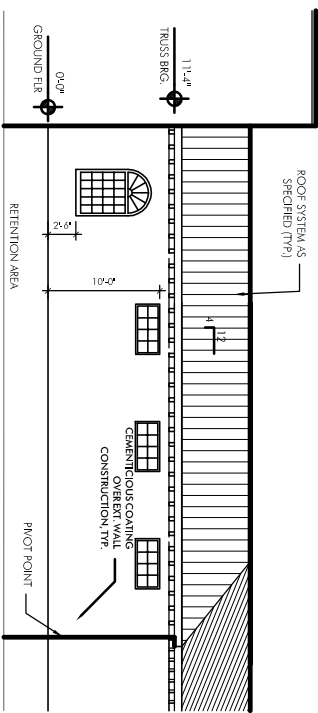


K EXTERIOR ELEVATION
SCALE: 1/8" = 1'-0"

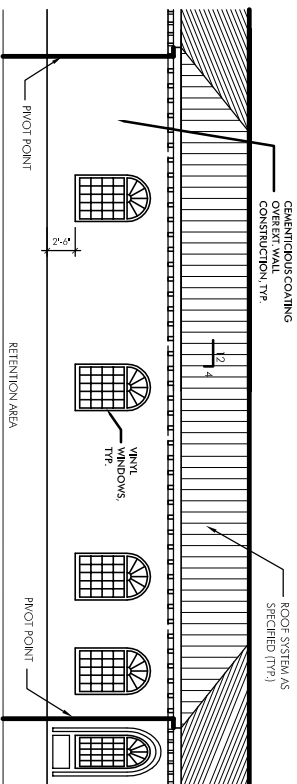


L EXTERIOR ELEVATION
SCALE: 1/8" = 1'-0"

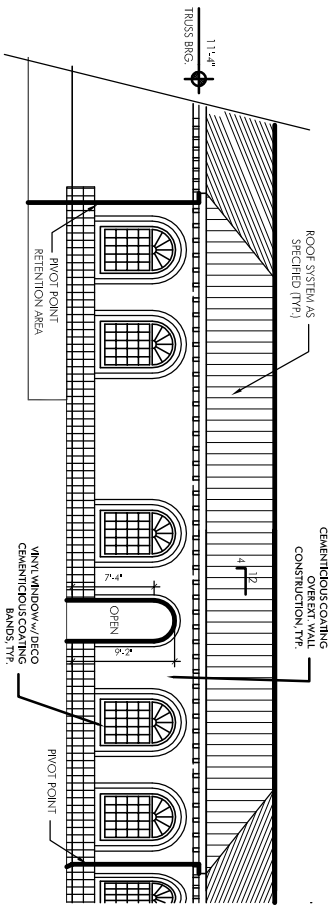

M EXTERIOR ELEVATION
SCALE: 1/8" = 1'-0"

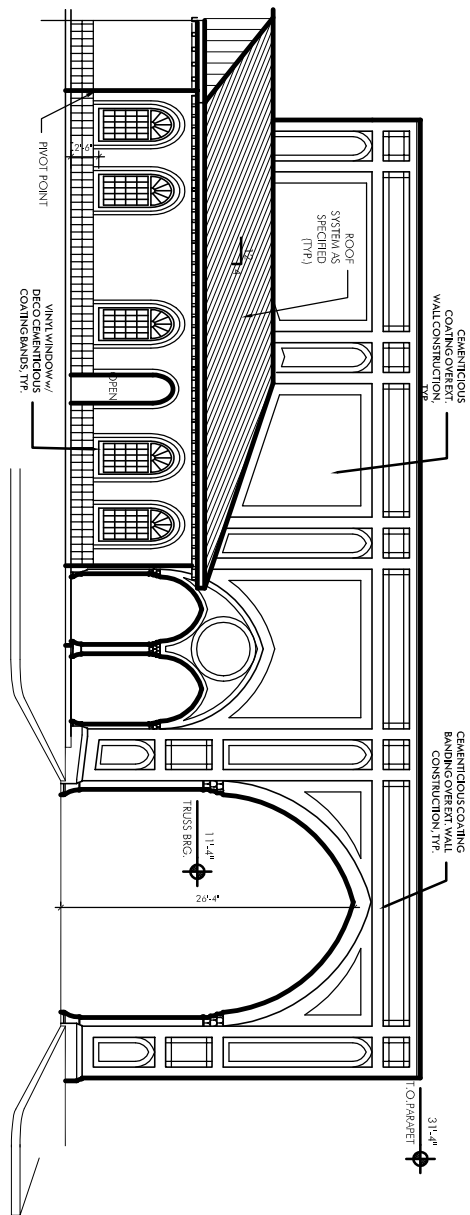

N EXTERIOR ELEVATION
SCALE: 1/8" = 1'-0"

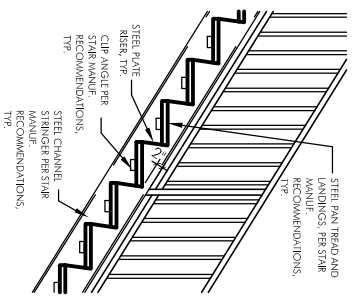

O STAIR DETAIL
SCALE: 1/2" = 1'-0"



Revised	Date	Description	By
7-18-07		PLAN MODIFICATIONS	
8-27-07		PLAN MODIFICATIONS	
9-25-07		PLAN MODIFICATIONS	

5-9-08	PERMIT SUBMITTAL
--------	------------------

CAD FILE NAME:	TJS	REVISIONS:	Approved by:
DRAWN BY:	TJS		
CHECKED BY:	TO		