



OSBORN SHARP ASSOCIATES Architecture Planning Energy Management AA-F000073  
 2477 Siskey Point Road - Suite 114A - Sorocco, Florida 34231 TEL 941 922 5666 FAX 941 924 9820

© Copyright 2006

CAD FILE NAME: \_\_\_\_\_  
 DRAWN BY: \_\_\_\_\_  
 CHECKED BY: \_\_\_\_\_  
 REVISIONS: \_\_\_\_\_  
 APPROVED BY: \_\_\_\_\_  
 DATE: \_\_\_\_\_  
 PLAN MODIFICATIONS: 7-18-07  
 PLAN MODIFICATIONS: 8-27-07  
 PLAN MODIFICATIONS: 9-25-07


NEW MASJID  
 SARASOTA, FL  
 4350 LOCKWOOD RIDGE ROAD  
 I.S.B.

W. T. OSBORN  
 AR-0006998


BUILDING SECTIONS

Job No.: 05108  
 Date: 12 JUNE 07  
 Sheet No.:

A4.1

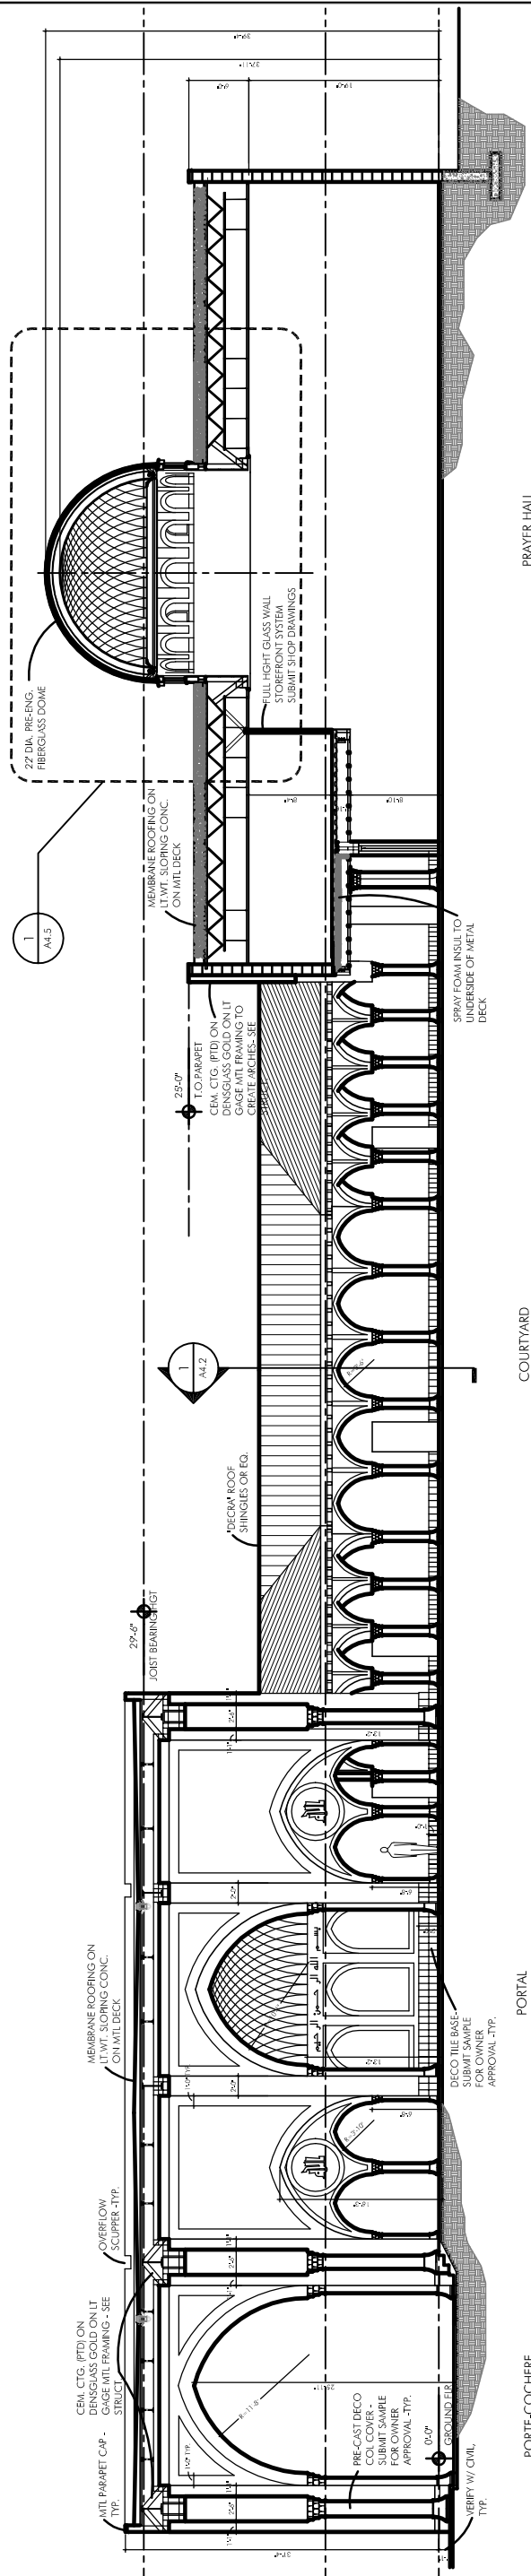

SECTION VIEW FROM COURTYARD LOOKING NORTH  
 SCALE: 1/8" = 1'-0"

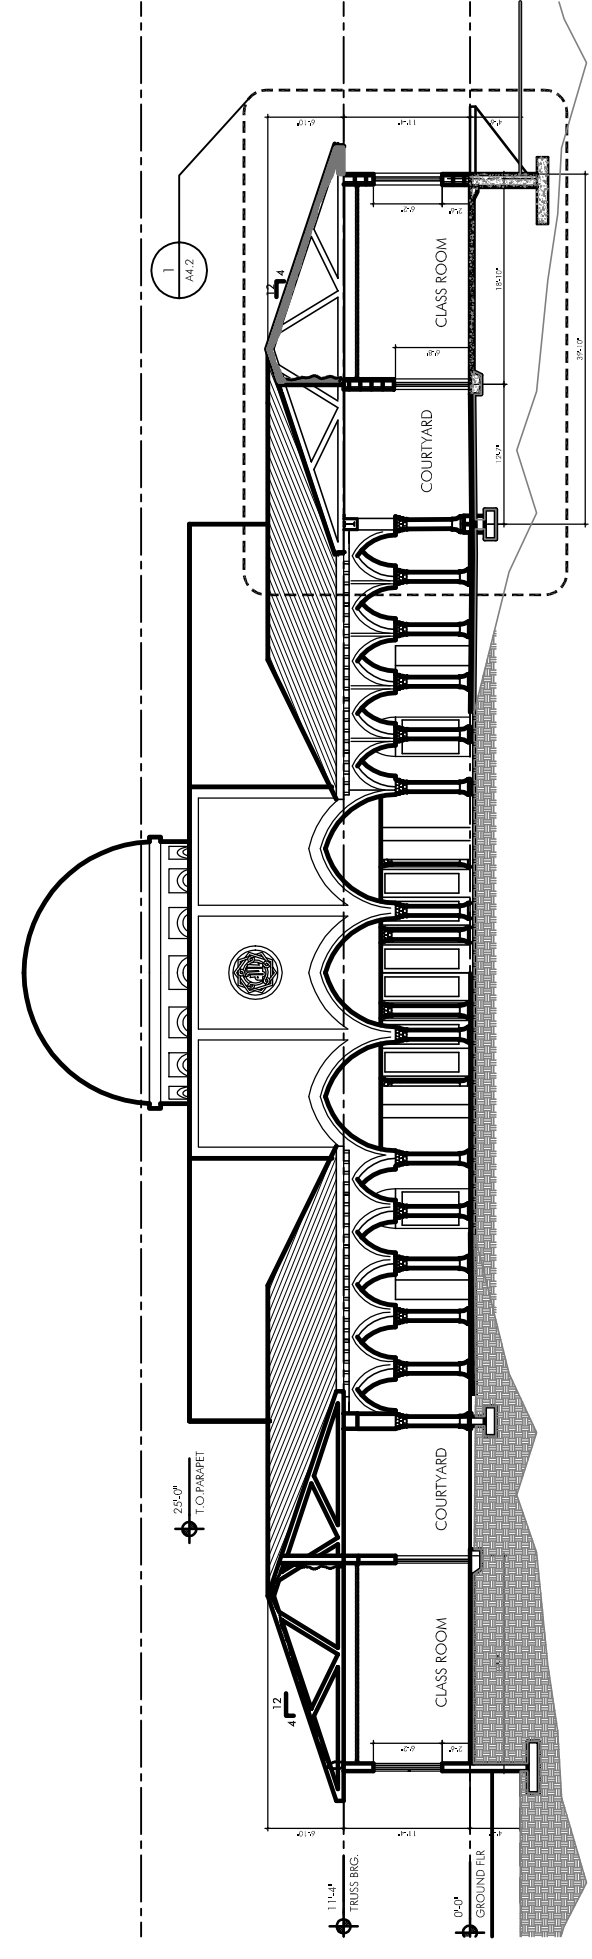

WEST ELEVATION / SECTION, VIEW FROM COURTYARD  
 SCALE: 1/8" = 1'-0"