



OSBORN SHARP ASSOCIATES Architecture Planning Energy Management AA-F000073
 2477 Siskiyew Front Road - Suite 14A - Sarasota, Florida 34231 TEL 941 922 5666 FAX 941 924 9820

© Copyright 2006


NEW MASJID
 SARASOTA, FL
 4350 LOCKWOOD RIDGE ROAD
 L.S.B.

W. T. OSBORN
 AR-0006998


WALL SECTIONS

Job No.: 05108
 Date: 12 JUNE 07
 Sheet No.: A4.2

CAD FILE NAME:	TO:	REVISIONS:	Approved by:	Date:	PLAN MODIFICATIONS:
DRAWN BY:	TJS			7-18-07	8-27-07
CHECKED BY:					

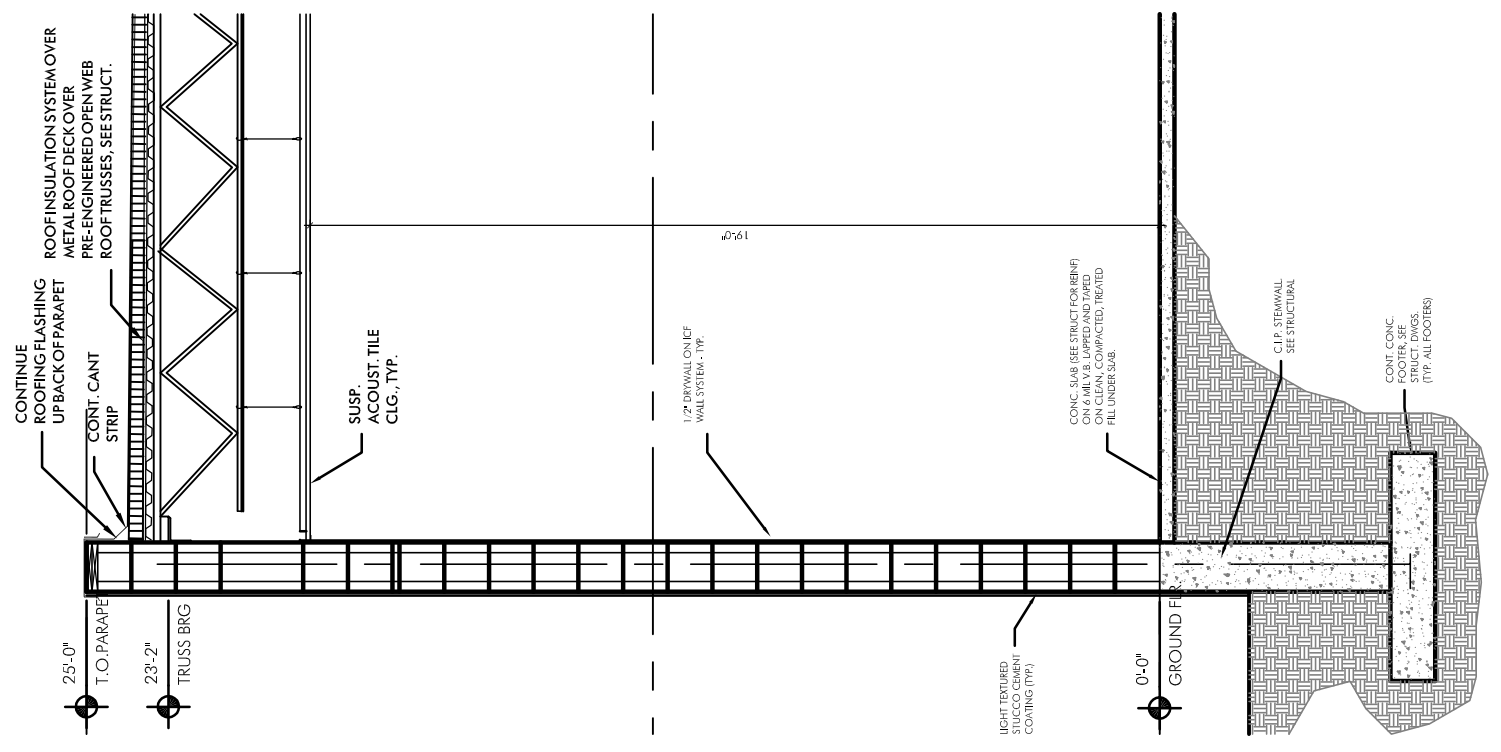

2 WALL SECTION
 SCALE: 1/2" = 1'-0"

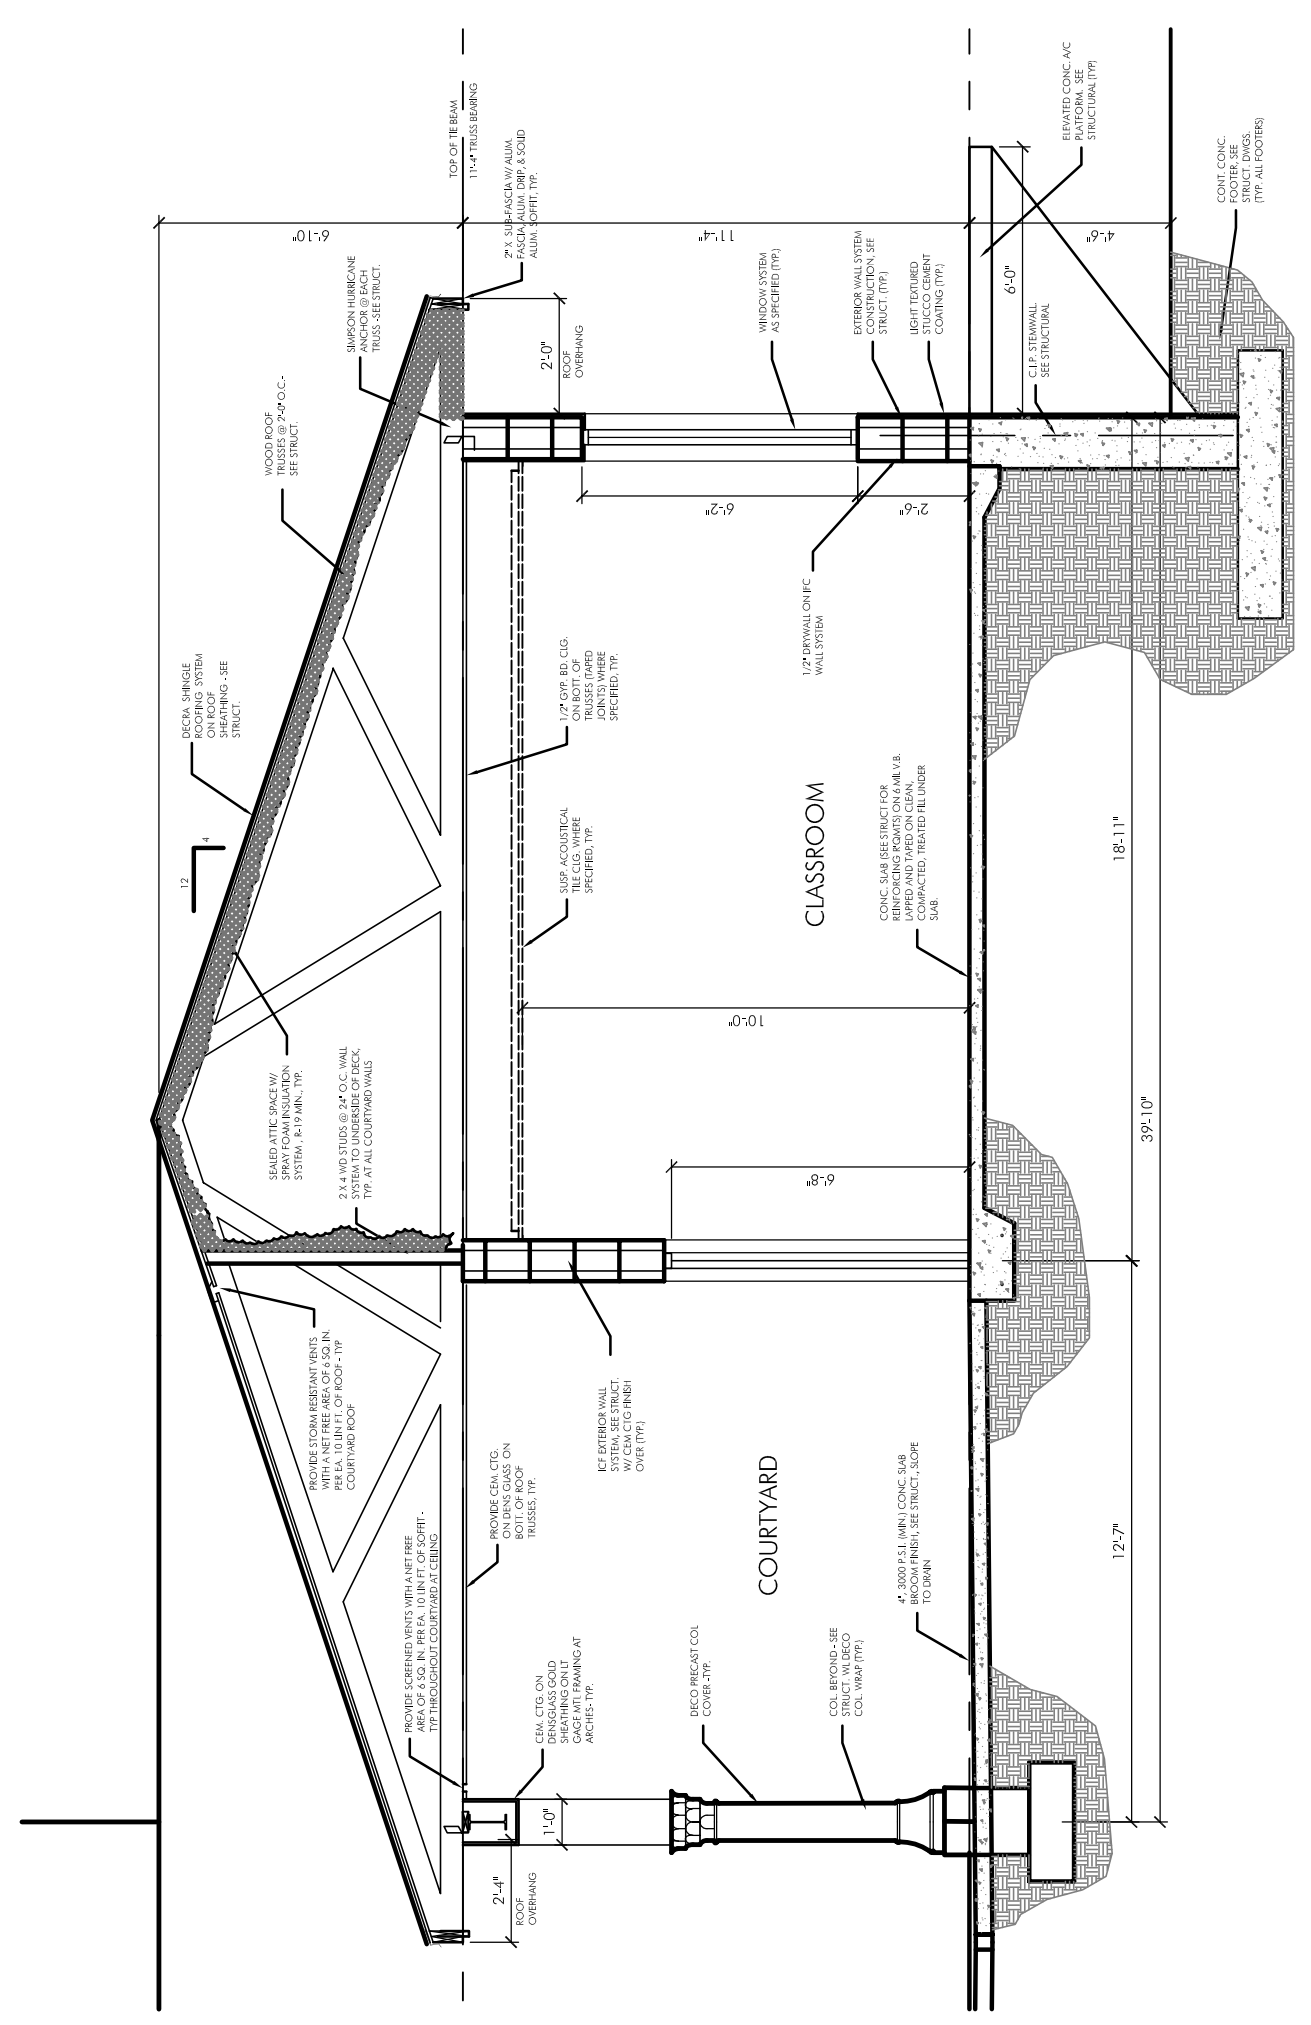

1 WALL SECTION
 SCALE: 1/2" = 1'-0"