



1 TYPICAL WALL SECTION 'A'
SCALE: 1/12" = 1'-0"

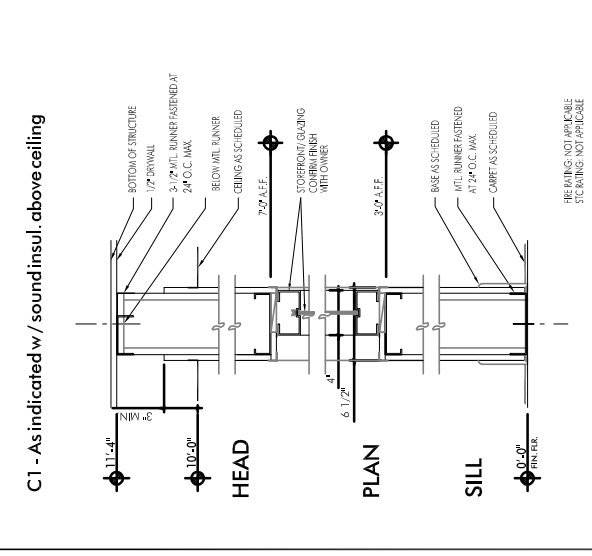


3 TYPICAL WALL SECTION 'C'
SCALE: 1/12" = 1'-0"

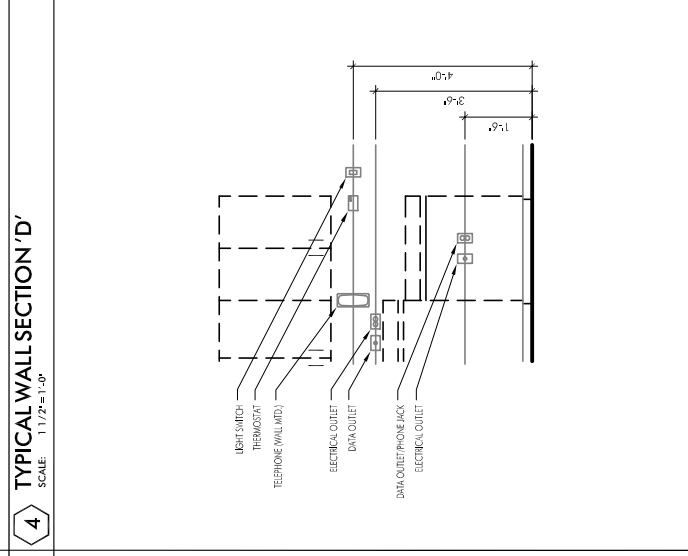


4 TYPICAL WALL SECTION 'D'
SCALE: 1/12" = 1'-0"




5 TYPICAL BASE CABINET
SCALE: 1/4" = 1'-0"

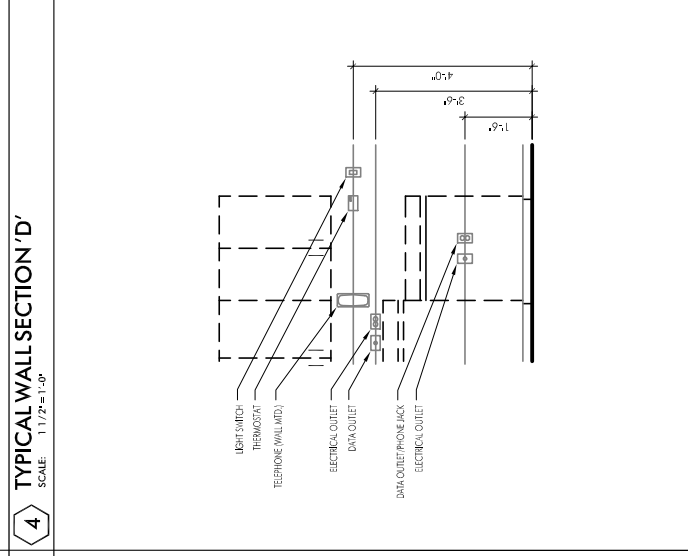


6 TYPICAL UPPER CABINET
SCALE: 1/4" = 1'-0"

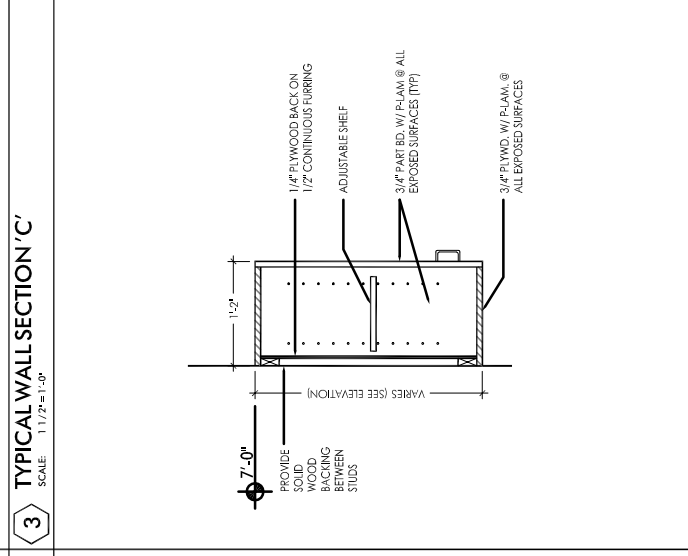


7 STANDARD RECEPTACLE HEIGHTS
SCALE: 1/2" = 1'-0"

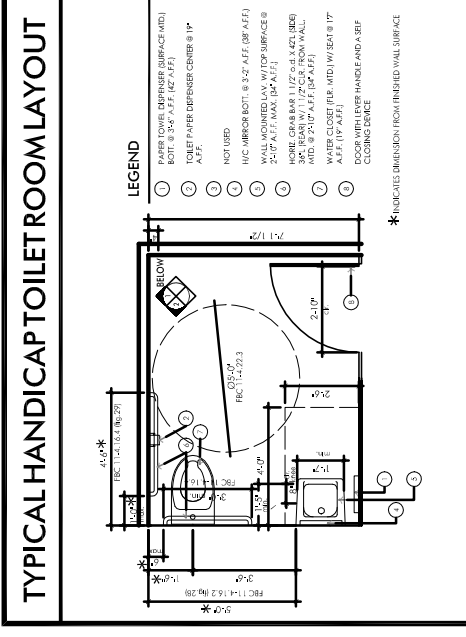


TYPICAL HANDICAP TOILET ROOM LAYOUT

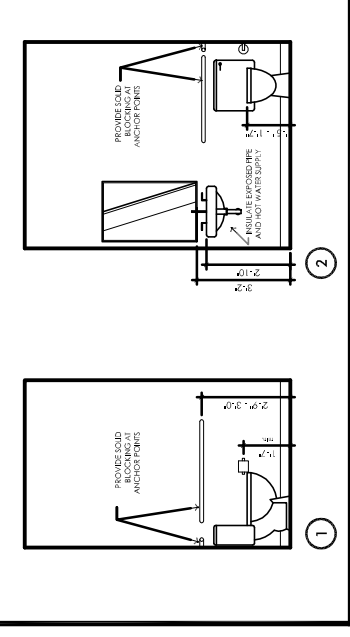

1
2
HANDICAP HI/LOW DRINKING FOUNTAIN

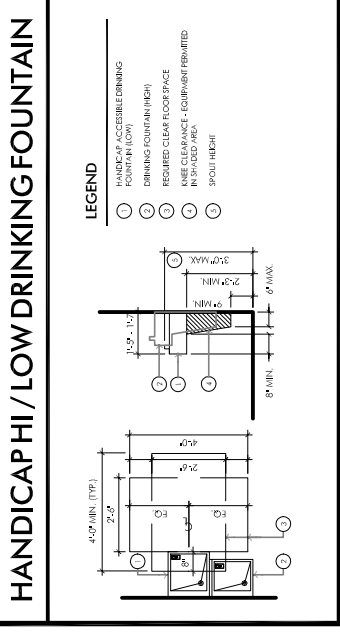

LEGEND

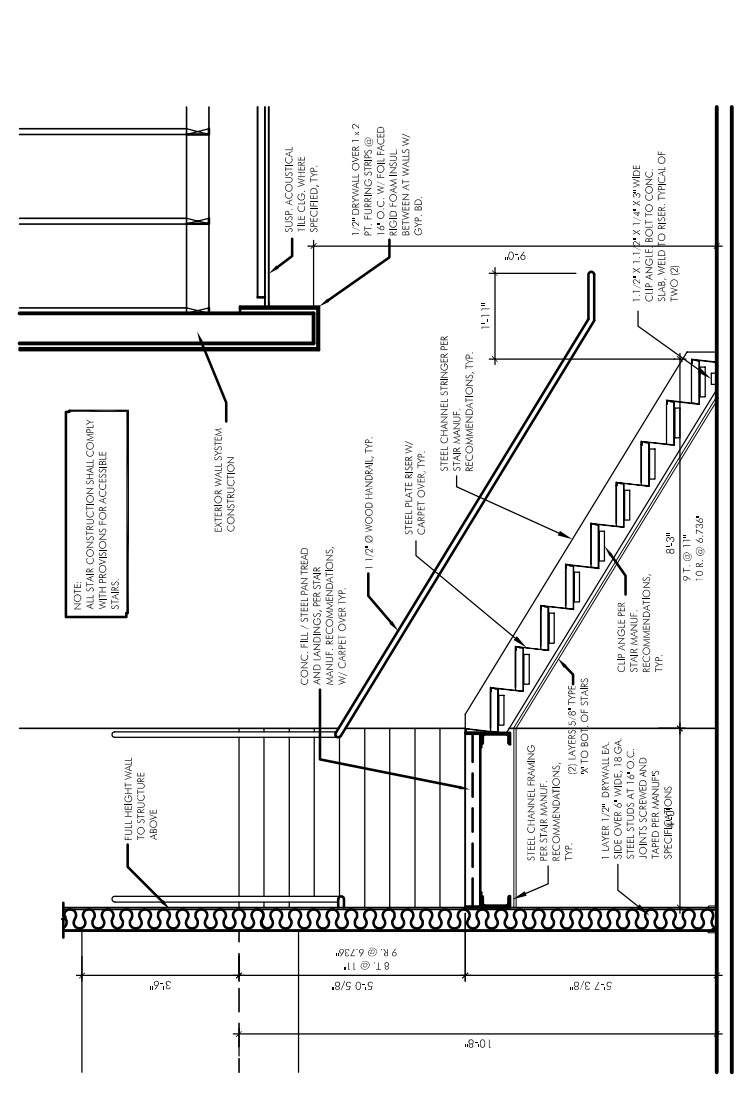

8 STAIR SECTION
SCALE: 1/2" = 1'-0"



OSBORN SHARP ASSOCIATES
Architecture Planning
Energy Management
AA F00073
2477 Shikany Point Road - Suite 114 - Sarasota, Florida 34231
TEL 941 922 5666 FAX 941 924 9820

DATE: 8-28-07
PLAN MODIFICATIONS

APPROVED BY: [Signature]
REVISIONS:

W. T. OSBORN
AR-0006998

PARTITION
DETAILS

Job No.: 05108
Date: 12 JUNE 07
Sheet No.:

A4.3

NEW MASJID
SARASOTA, FL
4350 LOCKWOOD RIDGE ROAD
L.S.B.

© Copyright 2004