




A EXTERIOR ELEVATION
SCALE: 1/8" = 1'-0"

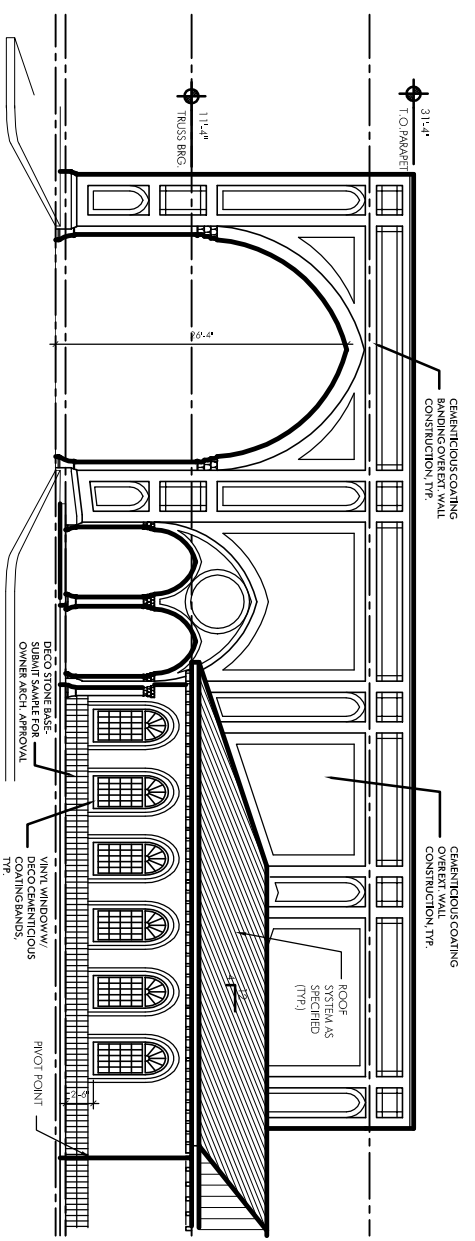


B EXTERIOR ELEVATION
SCALE: 1/8" = 1'-0"

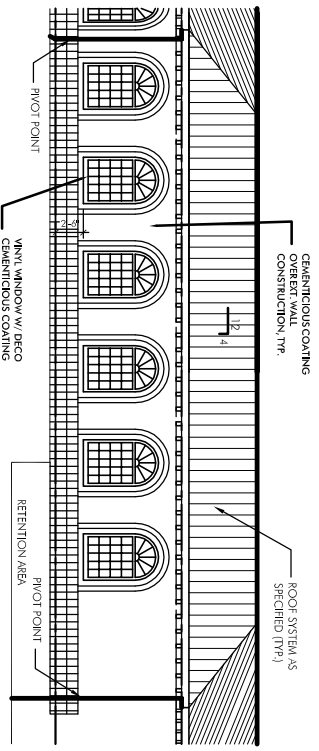


C EXTERIOR ELEVATION
SCALE: 1/8" = 1'-0"

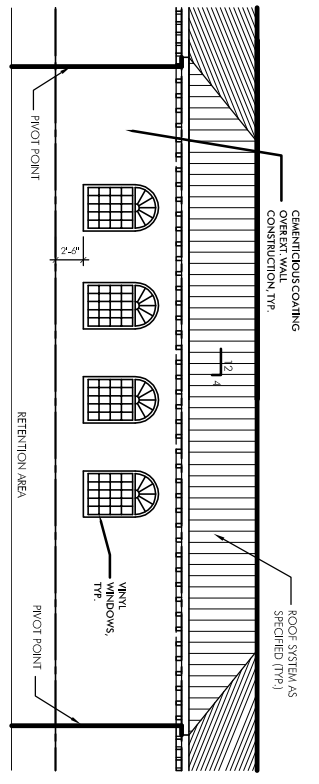


D EXTERIOR ELEVATION
SCALE: 1/8" = 1'-0"

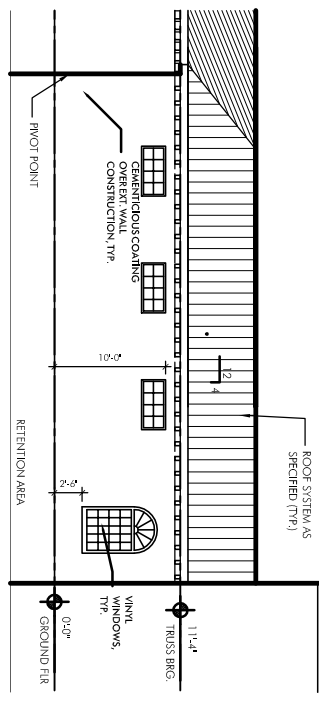


E EXTERIOR ELEVATION
SCALE: 1/8" = 1'-0"

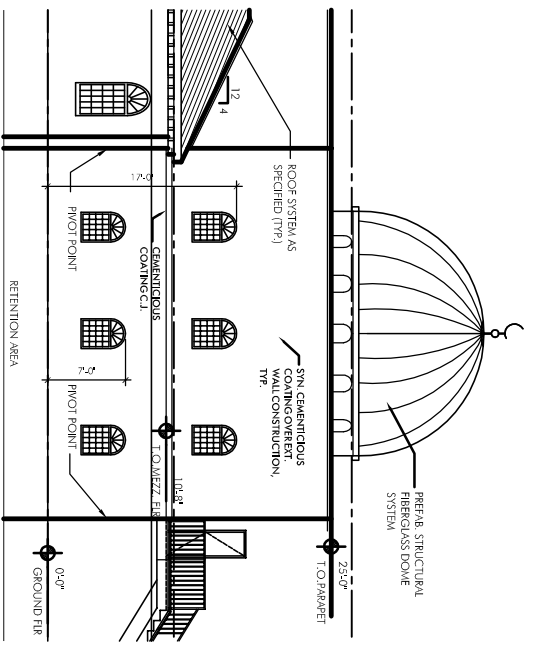


F EXTERIOR ELEVATION
SCALE: 1/8" = 1'-0"

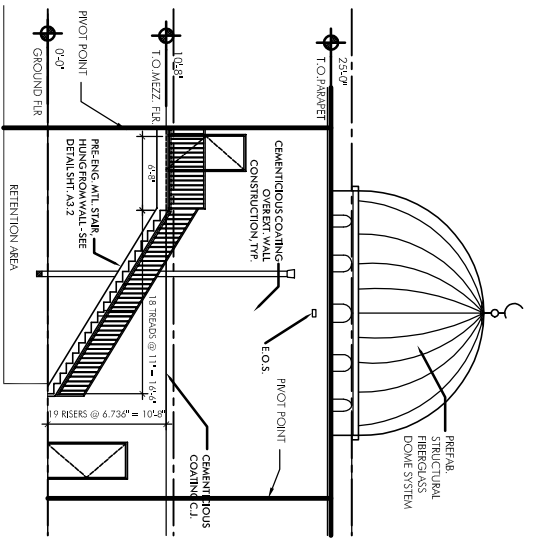

G EXTERIOR ELEVATION
SCALE: 1/8" = 1'-0"

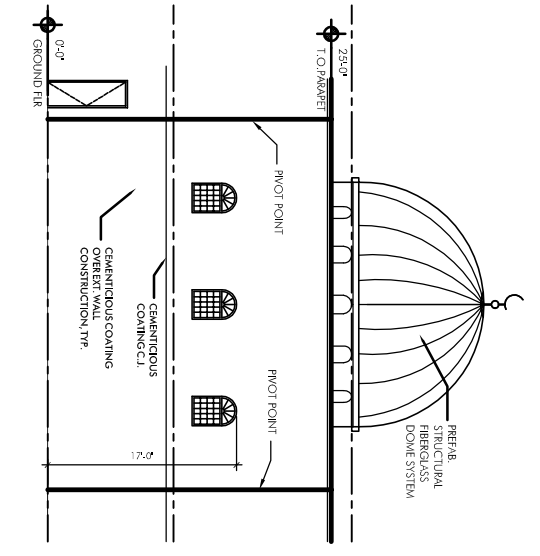

H EXTERIOR ELEVATION
SCALE: 1/8" = 1'-0"

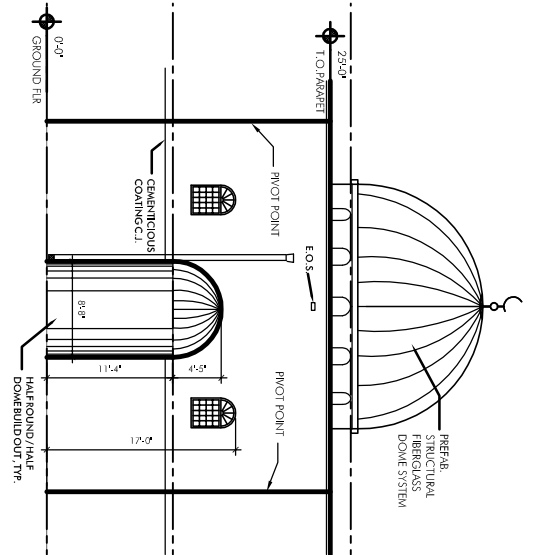

I EXTERIOR ELEVATION
SCALE: 1/8" = 1'-0"

CAD FILENAME:	REVISIONS:	Date	PLAN MODIFICATIONS	5-9-08	PERMIT SUBMITTAL
DRAWN BY: TJS	Approved by:	7-18-07	PLAN MODIFICATIONS		
CHECKED BY: TO		8-27-07	PLAN MODIFICATIONS		
		9-25-07	PLAN MODIFICATIONS		

OSBORN SHARP ASSOCIATES Architecture Planning Energy Management AA-F00073
2477 Stickney Point Road - Suite 114A - Sarasota, Florida 34231 TEL 941.922.5666 FAX 941.924.9820

W. T. OSBORN
AR-0006998

EXTERIOR ELEVATION

Job No.: 05108
Date: 12 JUN 07
Sheet No.: A3.1

**NEW MASJID
SARASOTA, FL**

4350 LOCKWOOD RIDGE ROAD

I.S.S.B.

